


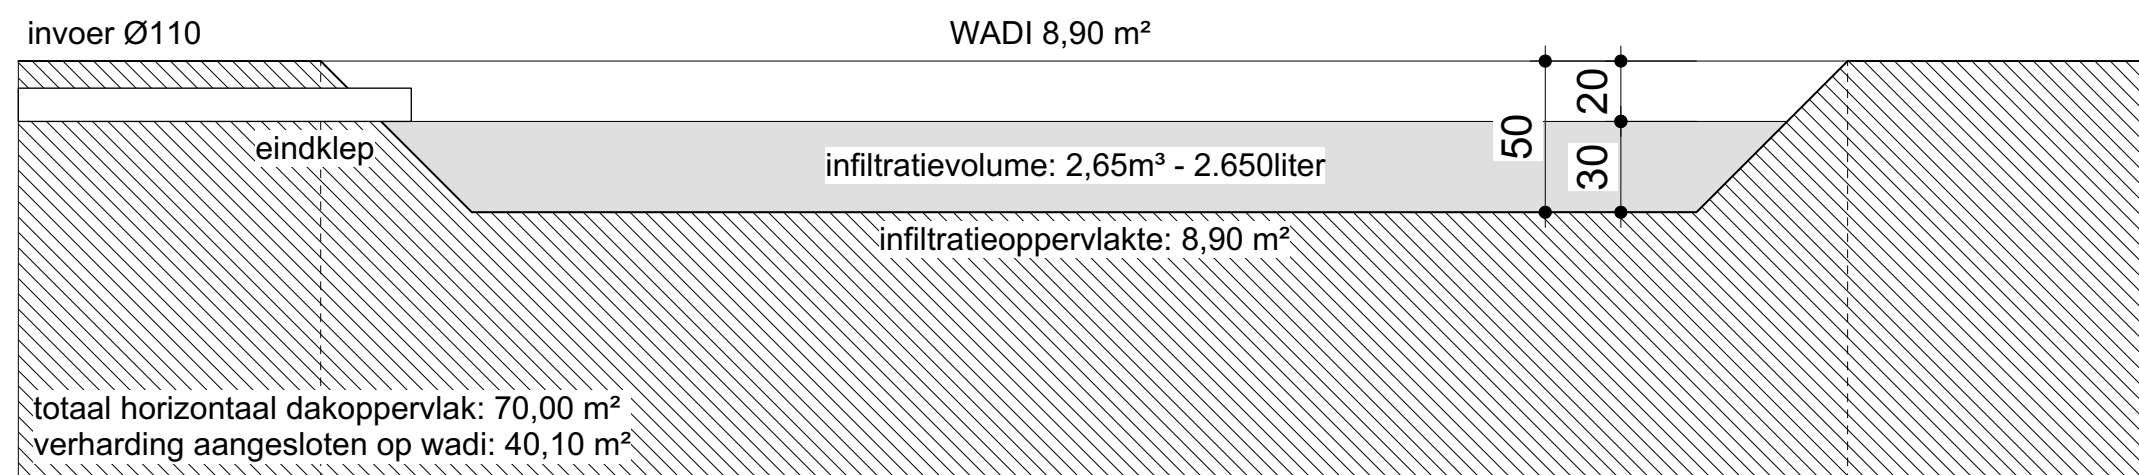

Doorsnede WADI

1:25