


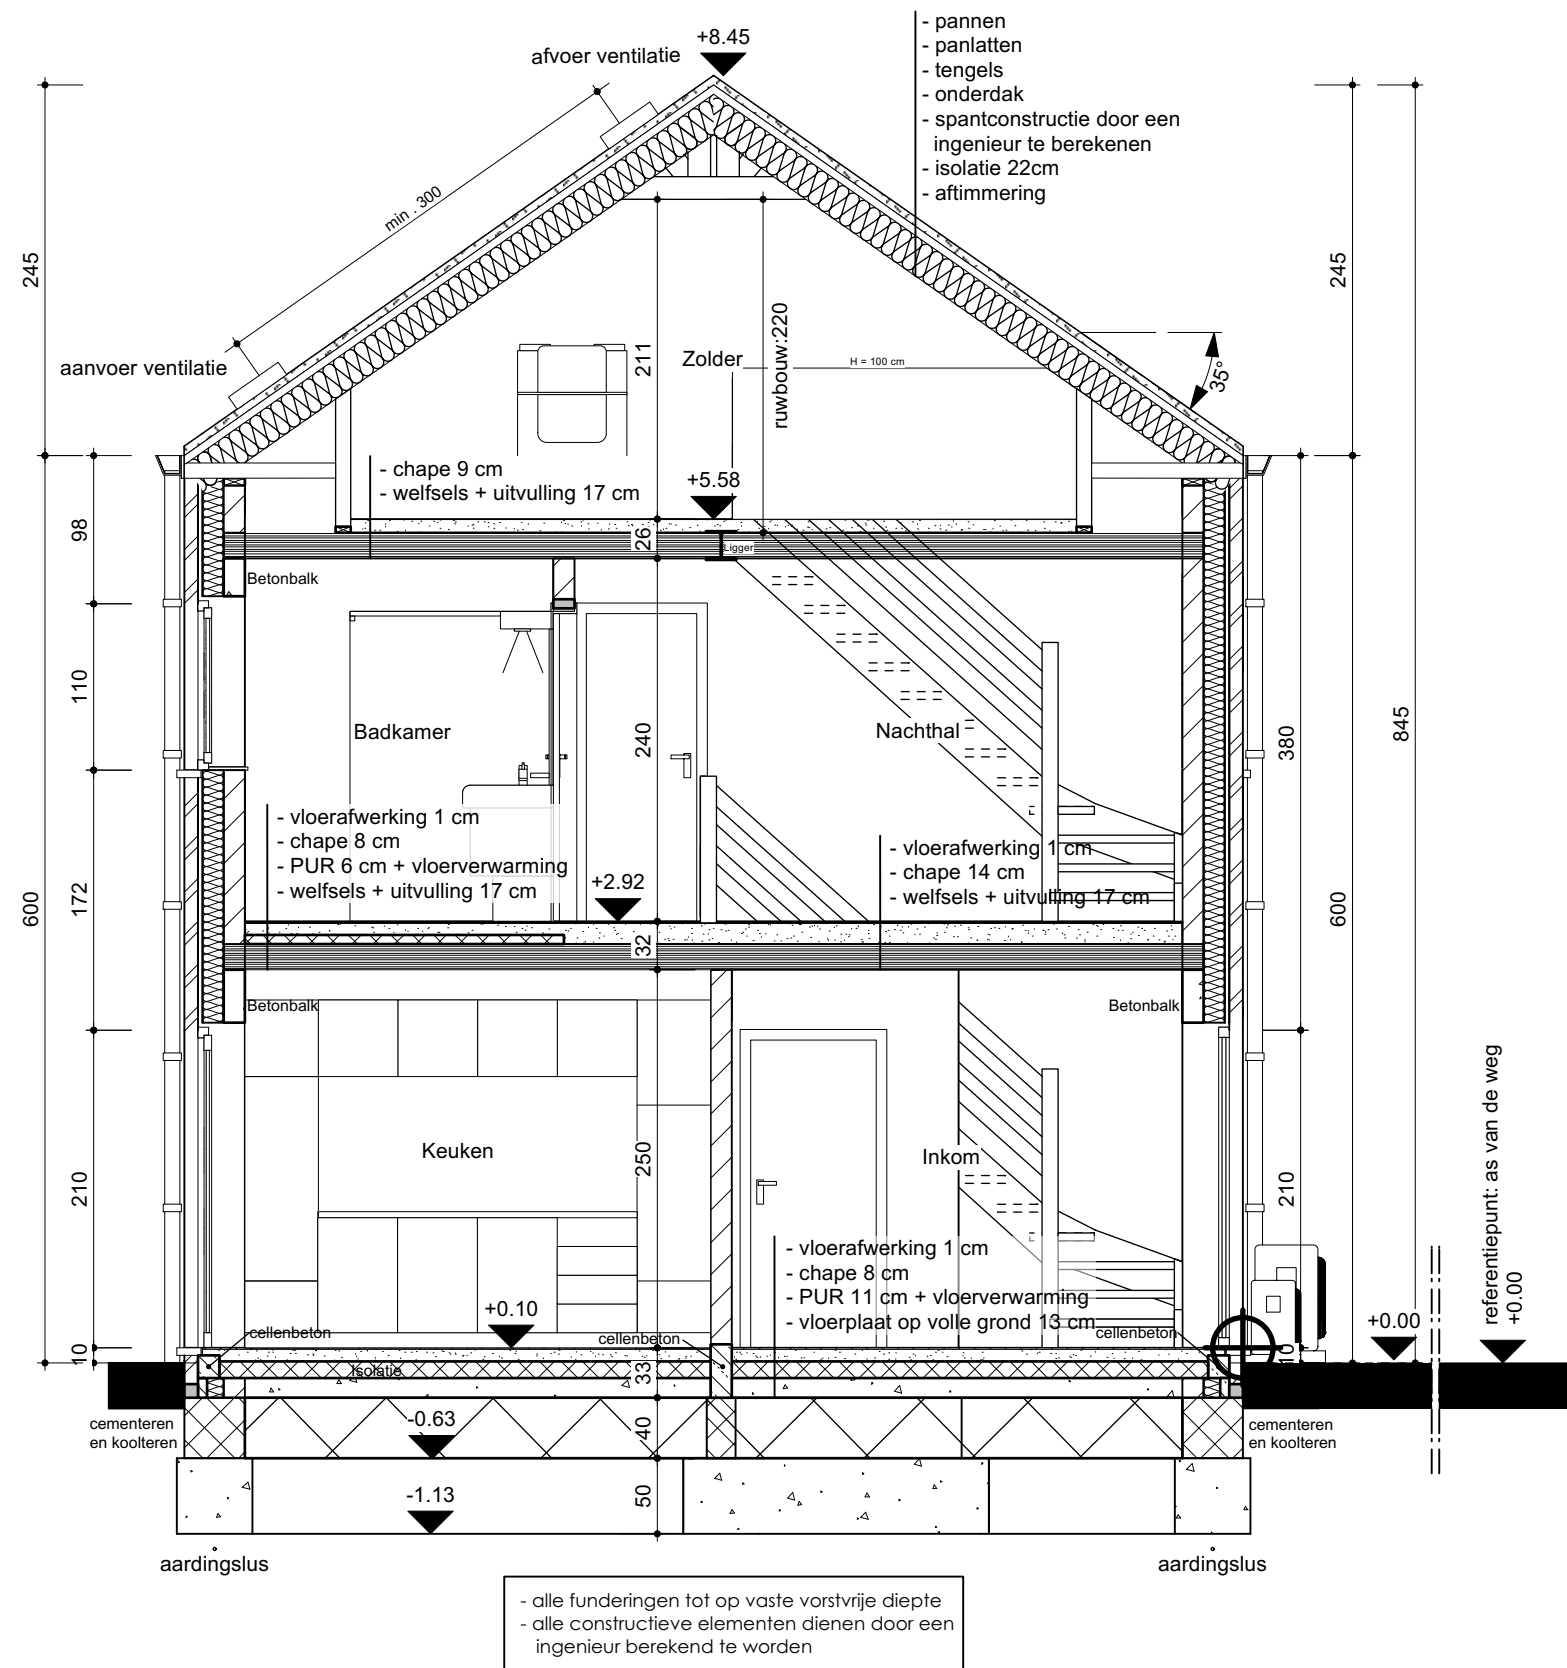

Sede AA
Schaal: 1:50