


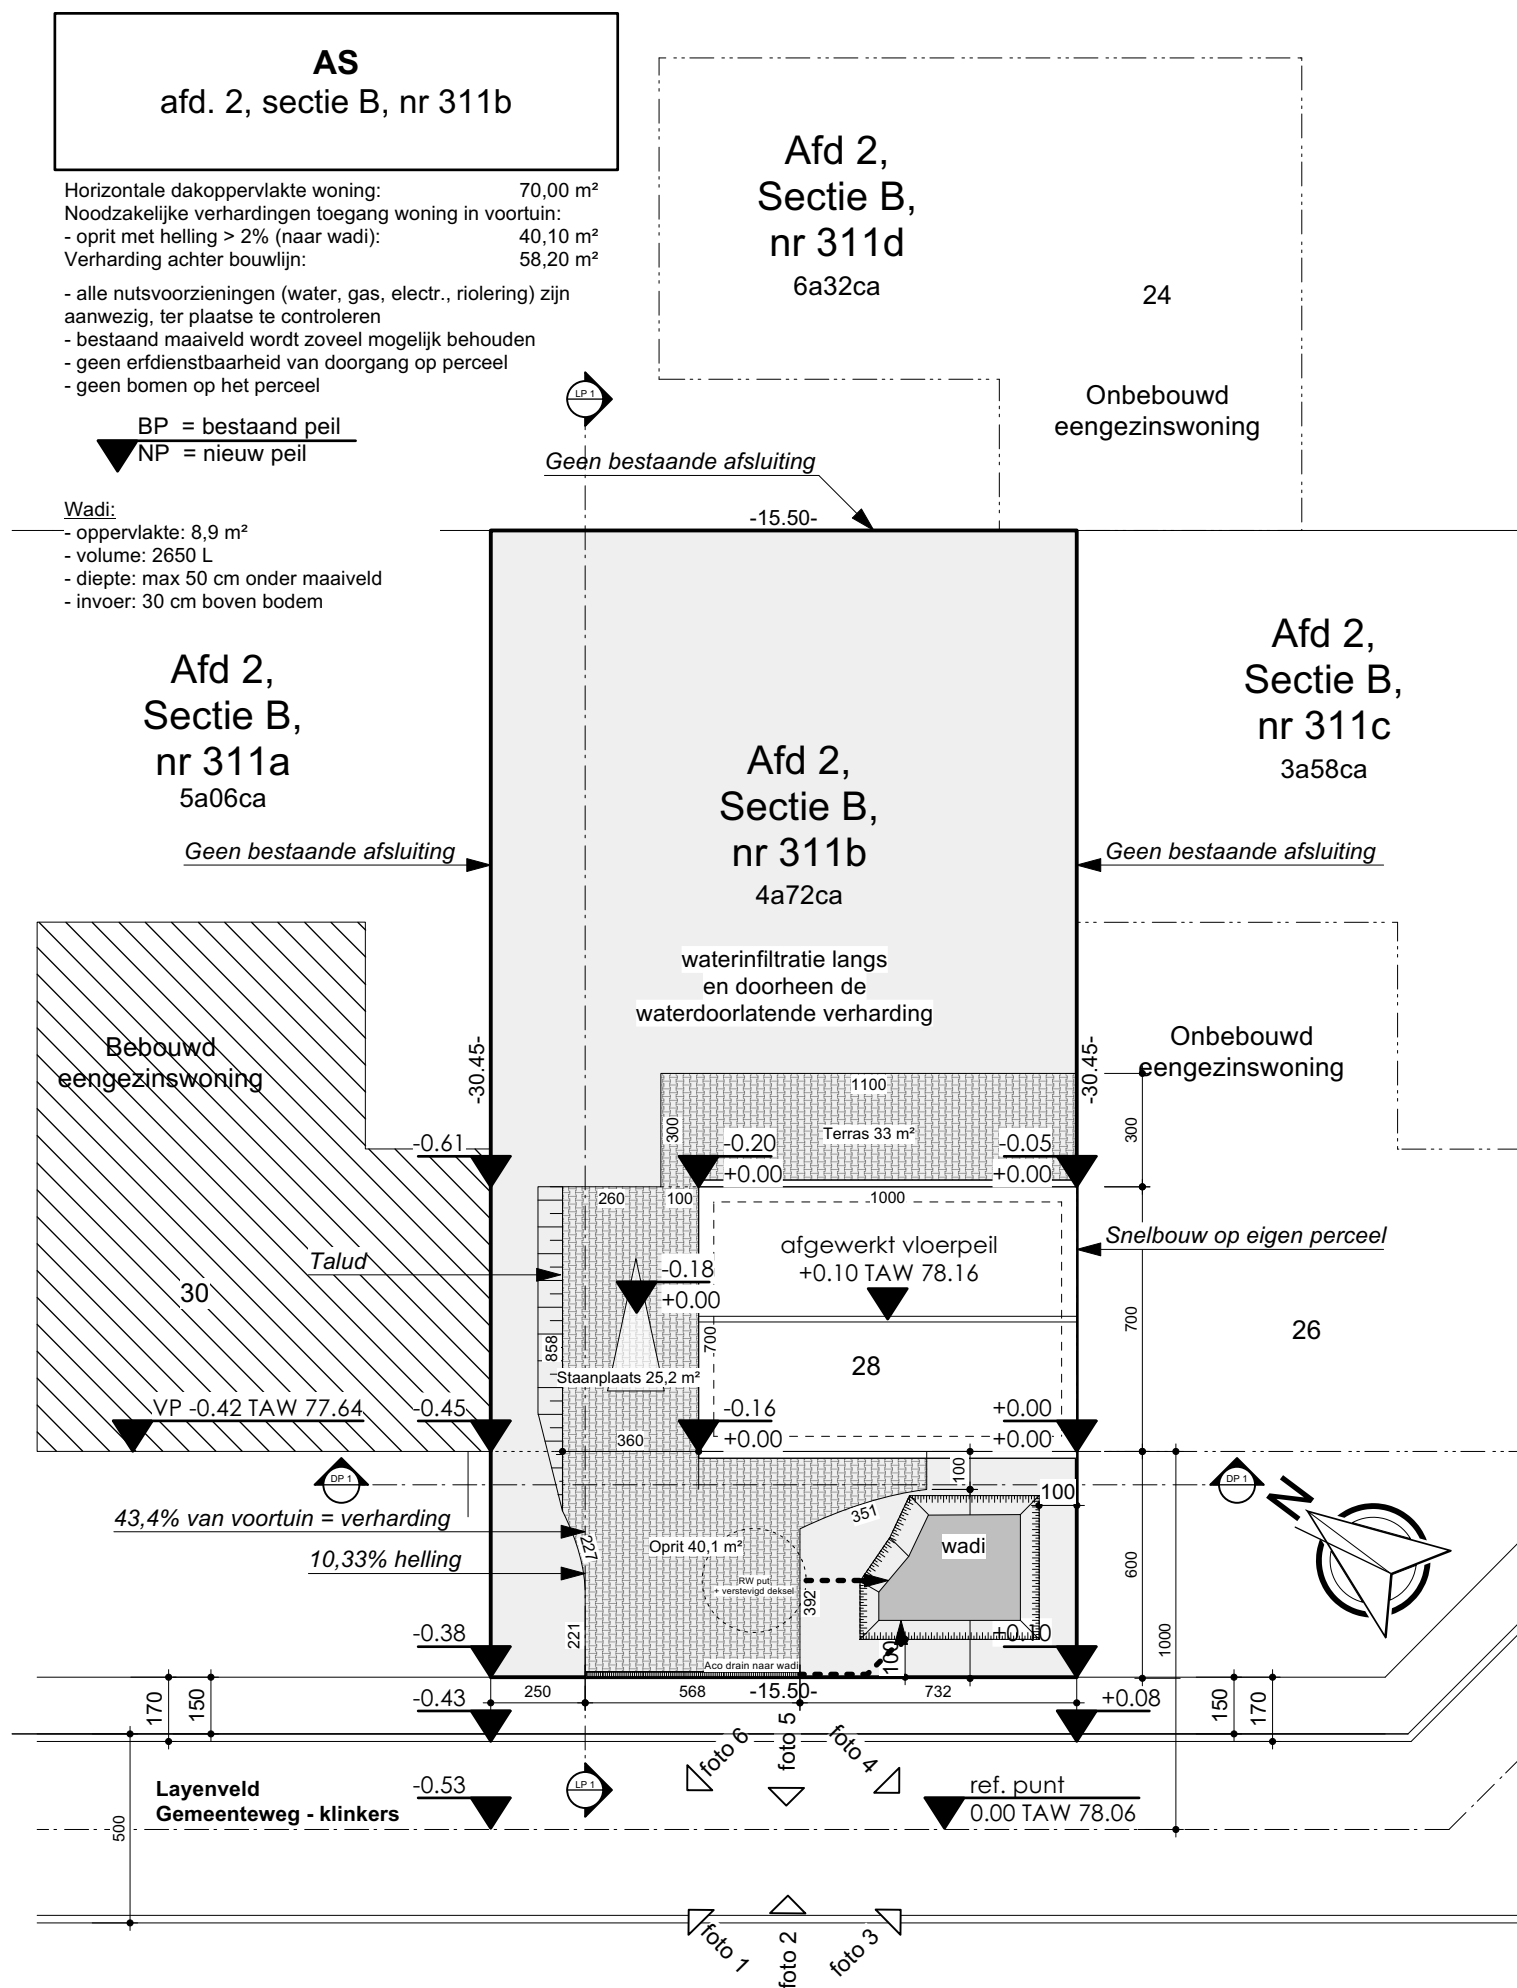

Inplantingplan INP
Schaal: 1:200