



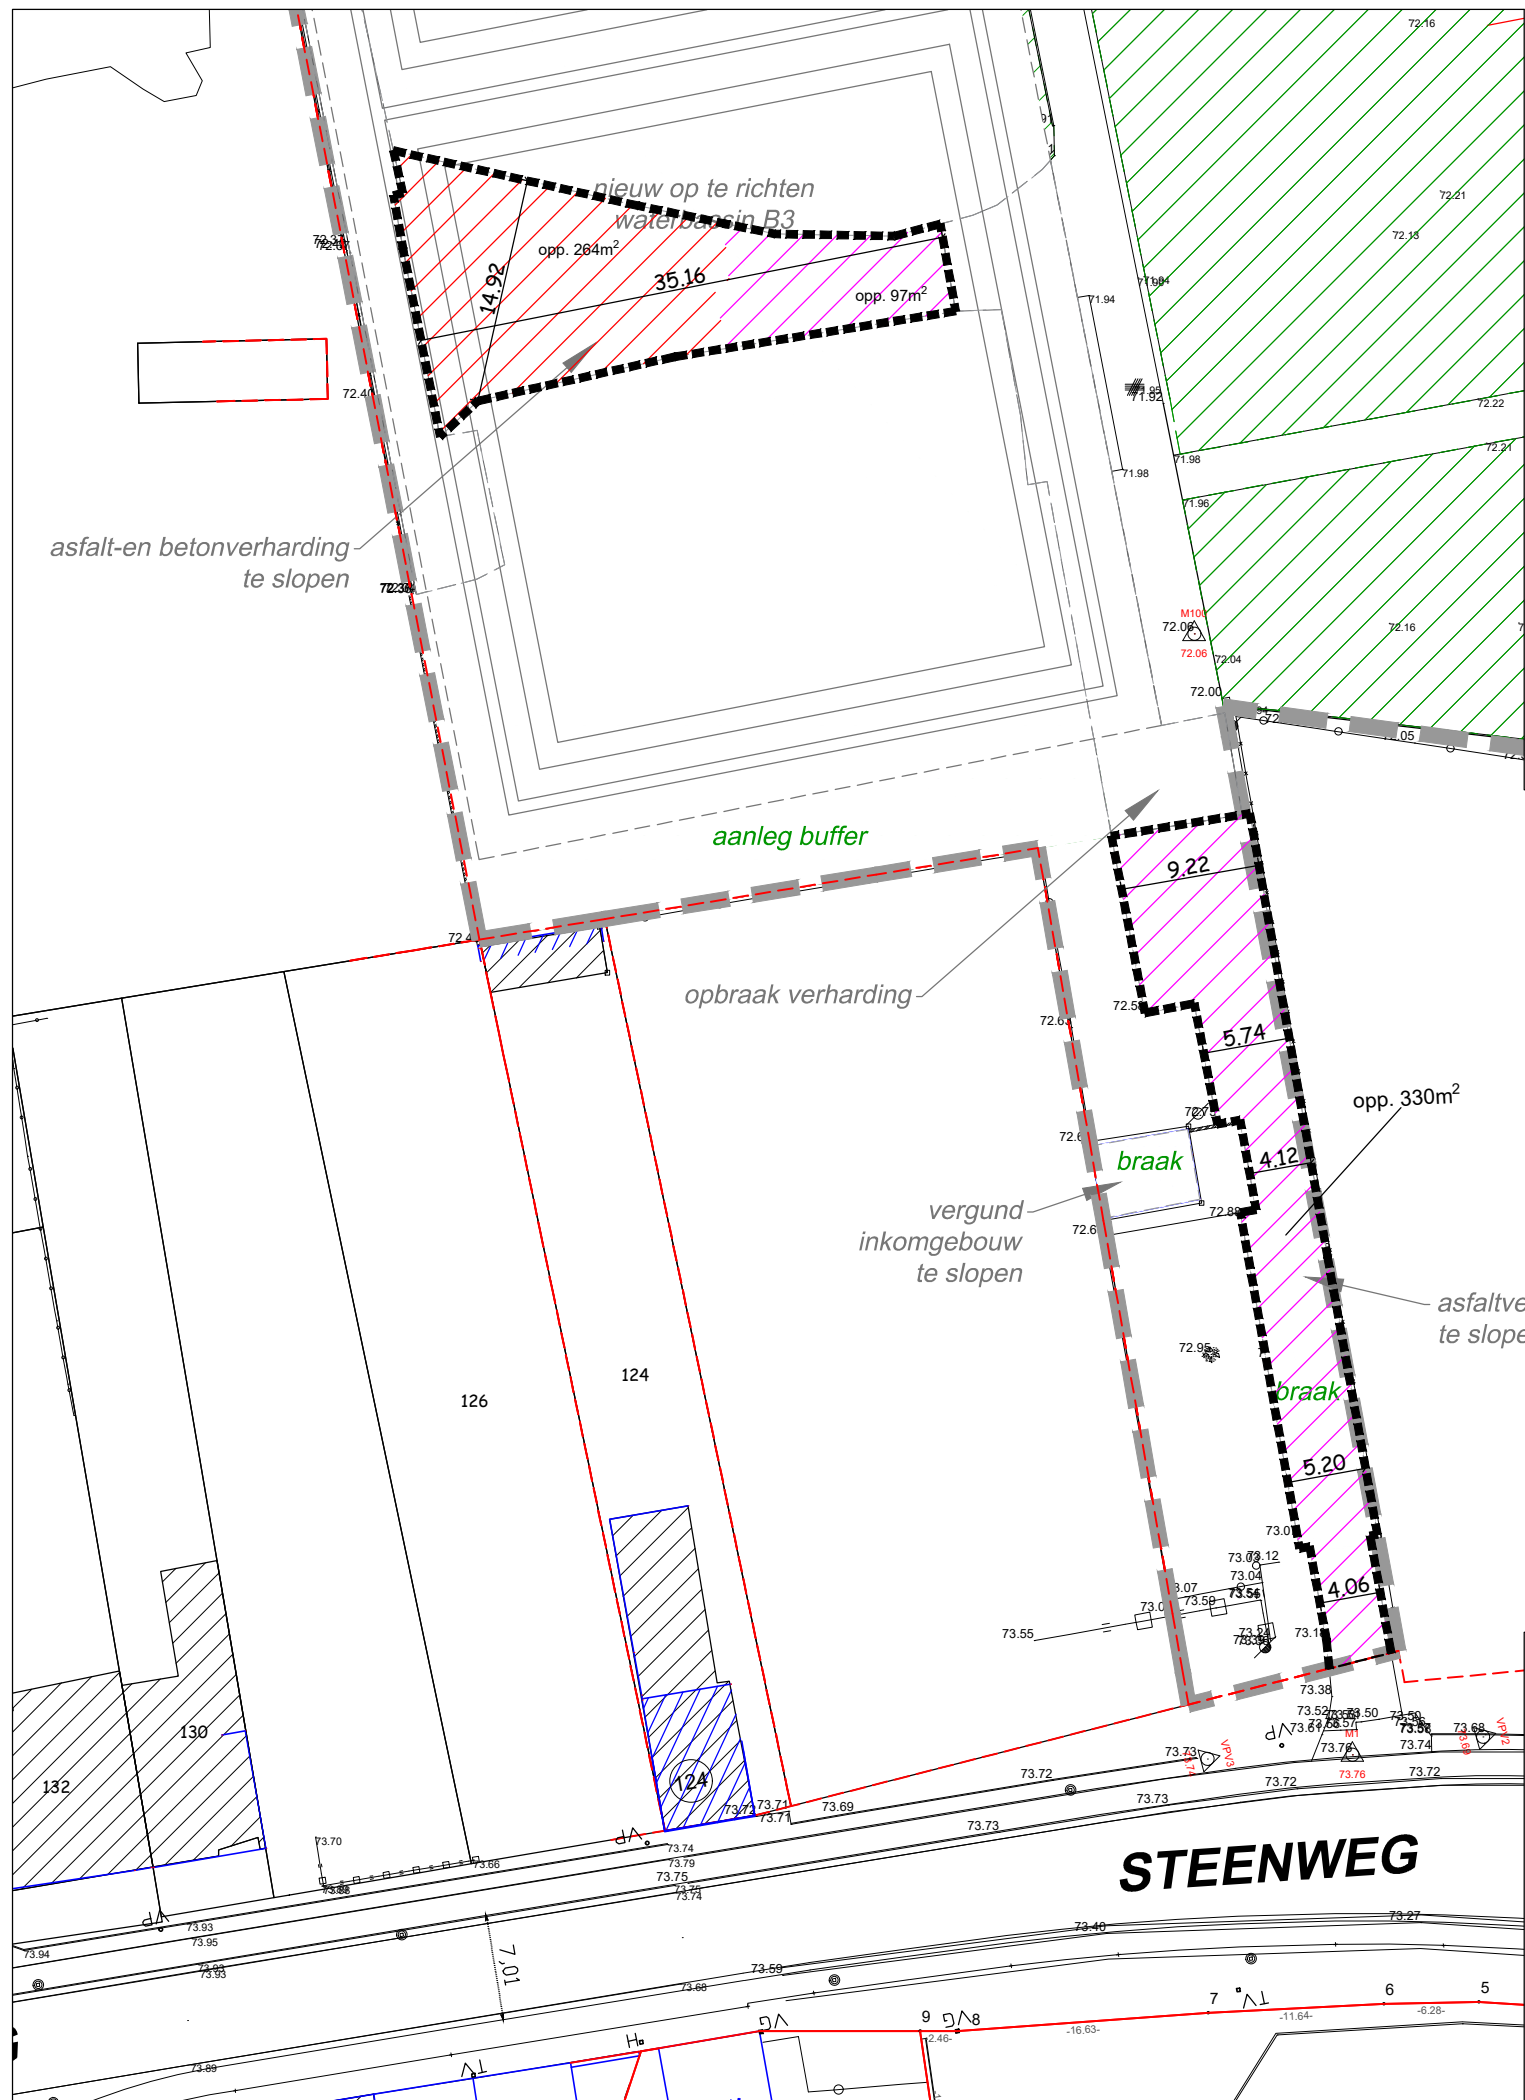


LEGENDE



Plangebied

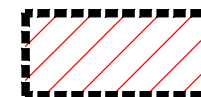

BA_9 te slopen vergund element
asfalt- en betonverharding - beton : 264m²

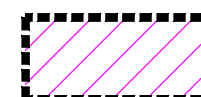

BA_9 te slopen vergund element
asfalt- en betonverharding - asfalt : 427m²



HEYEVELD

As


BA_9-te slopen vergund element
asfalt- en betonverharding_I_N

Geosted bv

projectnr: GS-200520-73

datum: 06.12.2024

schaal: 1/500

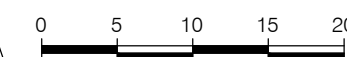

GEOSTED
stedenbouw