


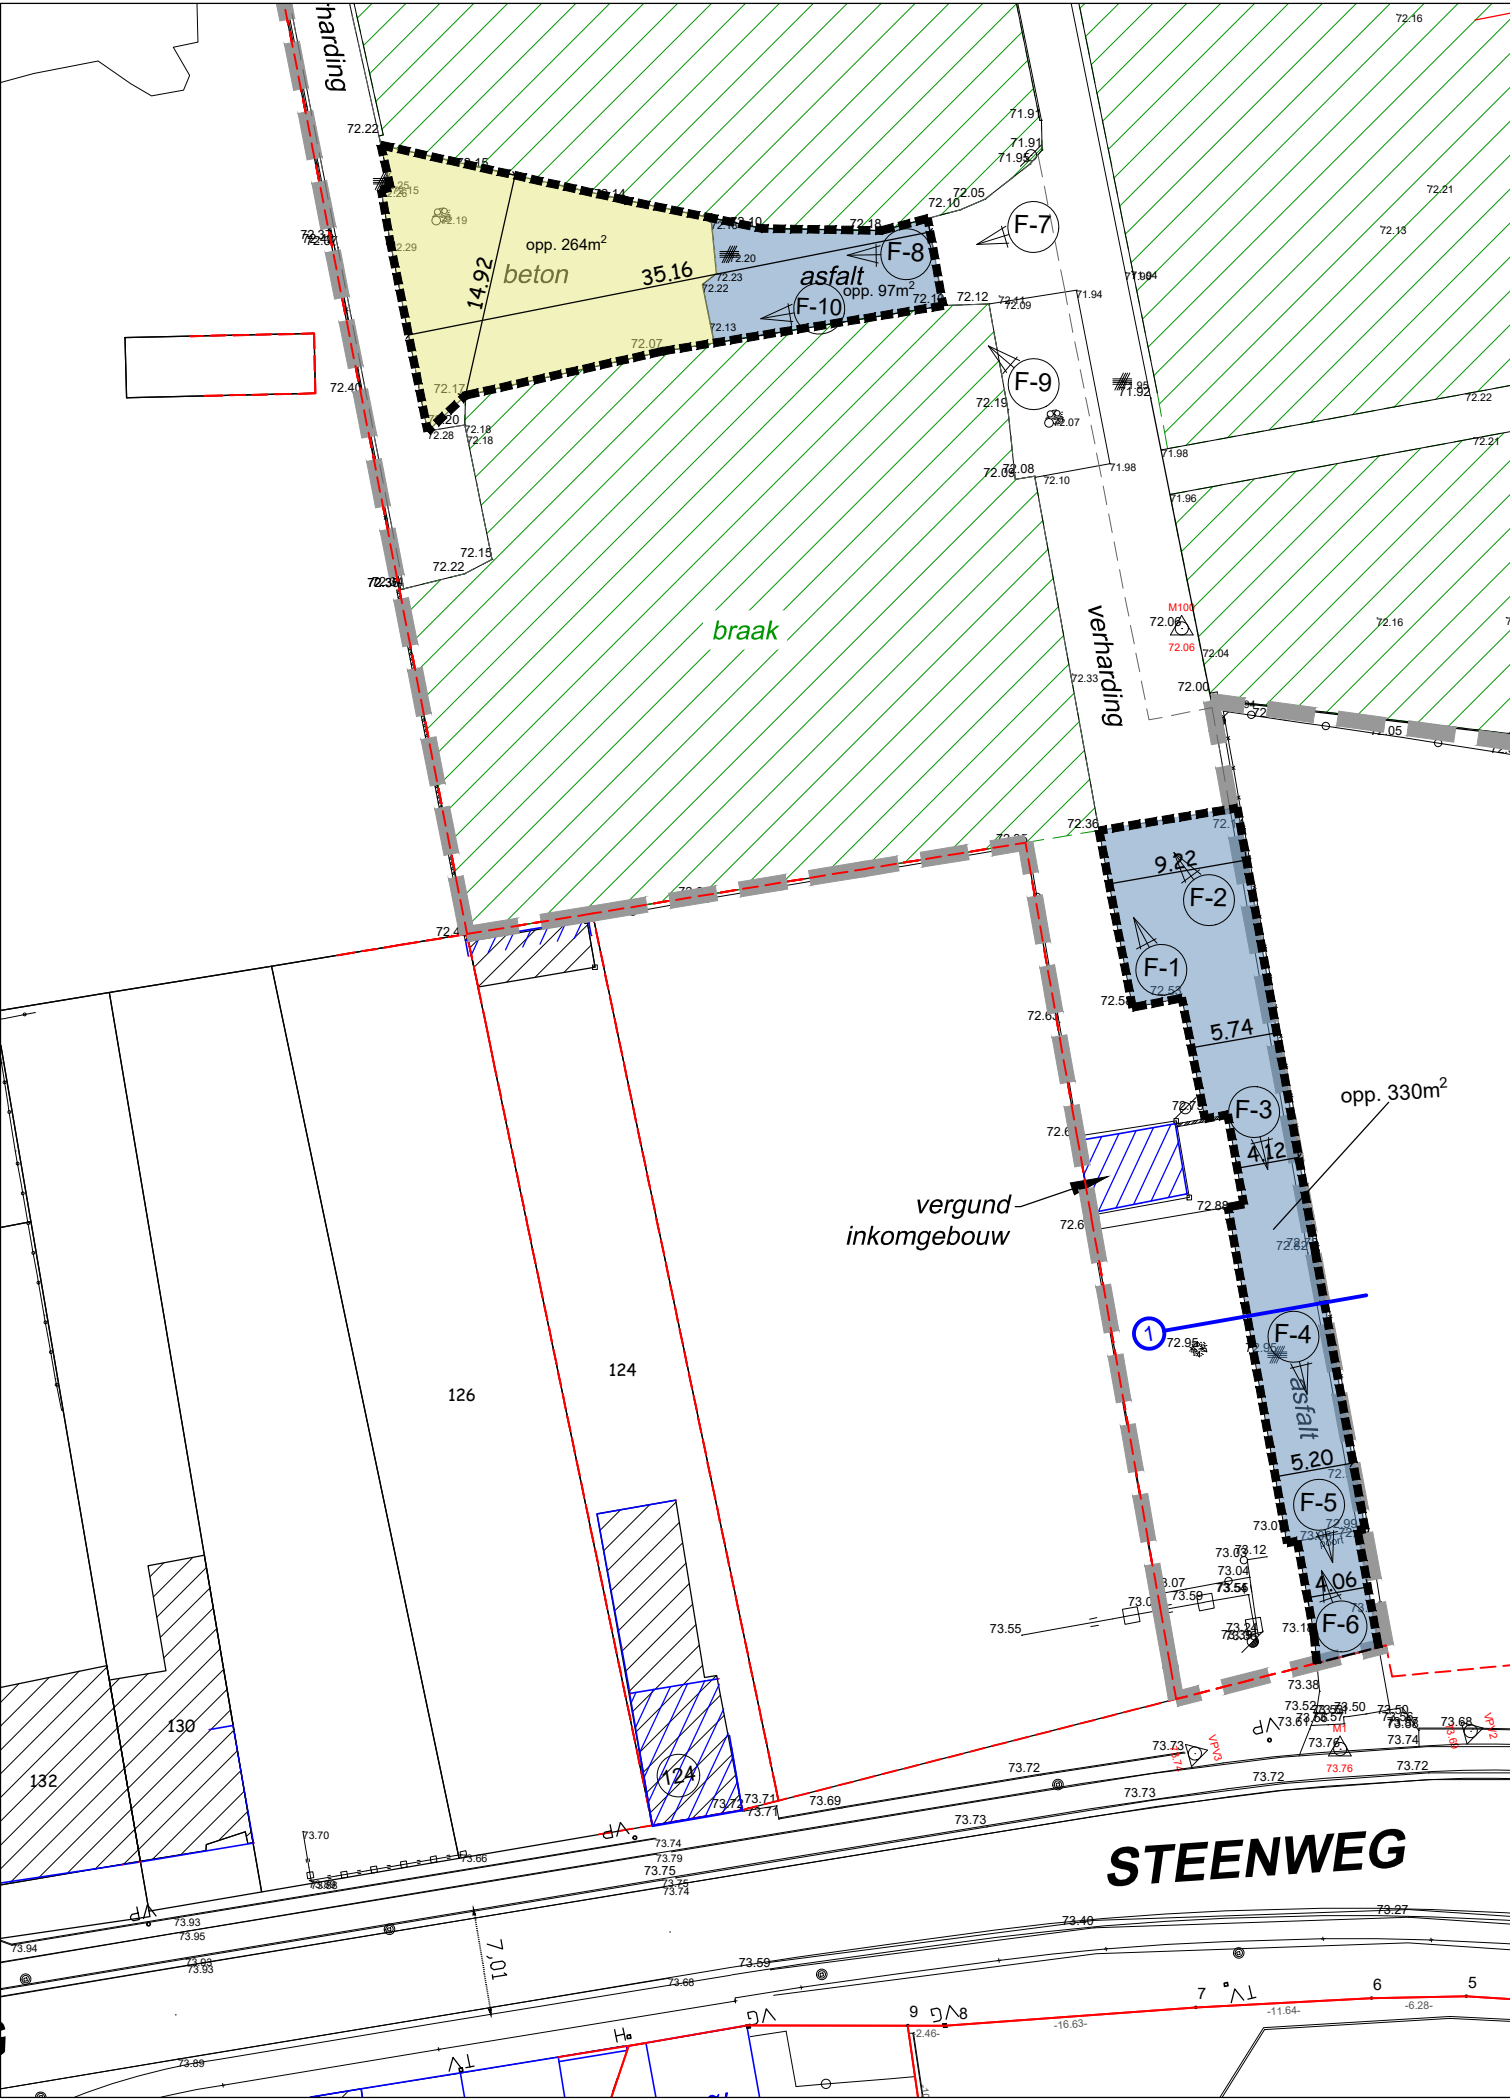

LEGENDE

Plangebied

BA_9 te slopen vergund element
asfalt- en betonverharding - beton : 264m²

BA_9 te slopen vergund element
asfalt- en betonverharding - asfalt : 427m²



HEYEVELD

As

BA_9-te slopen vergund element
asfalt- en betonverharding_I_B

Geosted bv

projectnr: GS-200520-73

datum: 06.12.2024

schaal: 1/500

N

0 5 10 15 20