


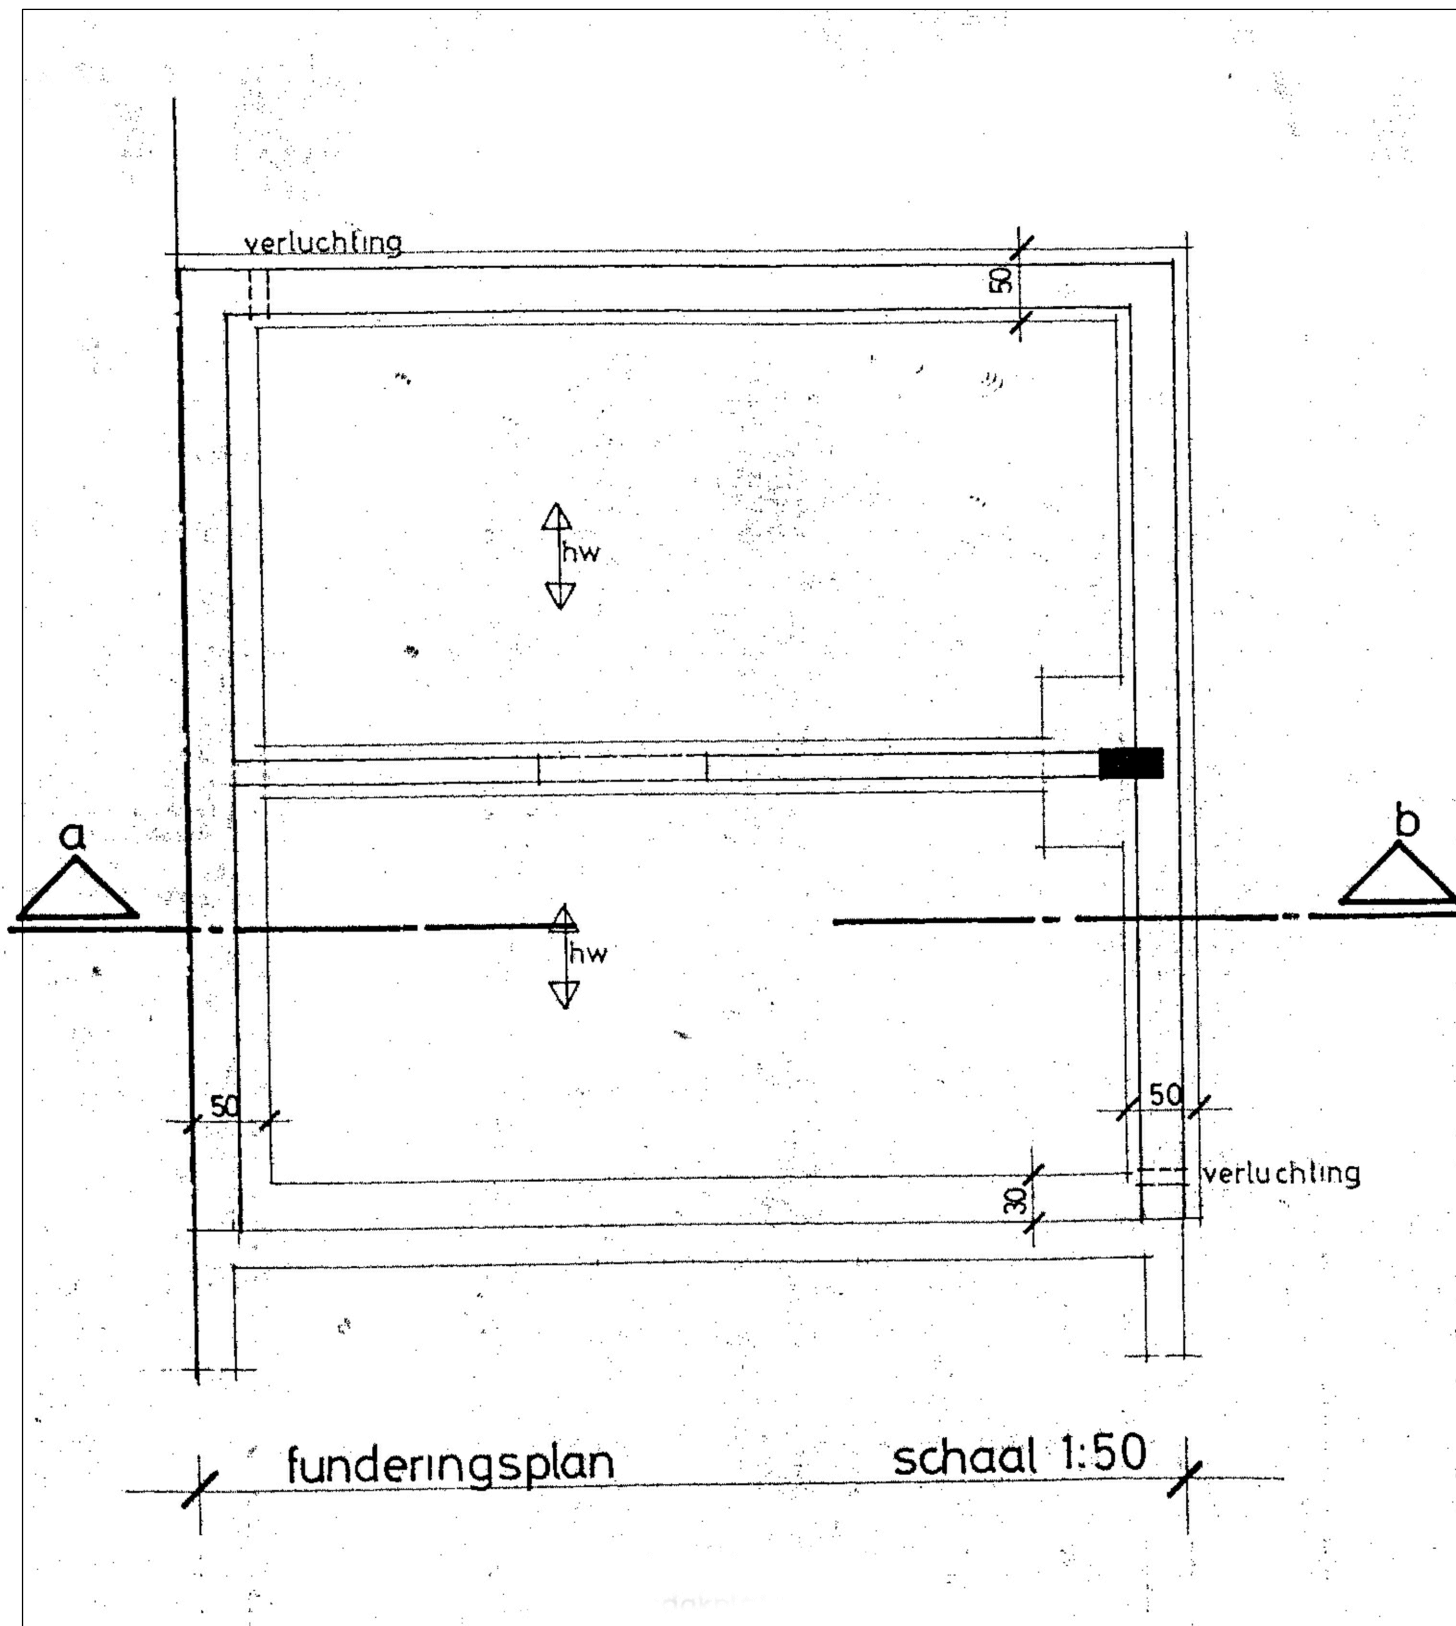

HEYEVELD

As

BA_8-te slopen vergund element
inkomgebouw_P_V_fundering

Geosted bv

projectnr: GS-200520-73

datum: 06.12.2024

