


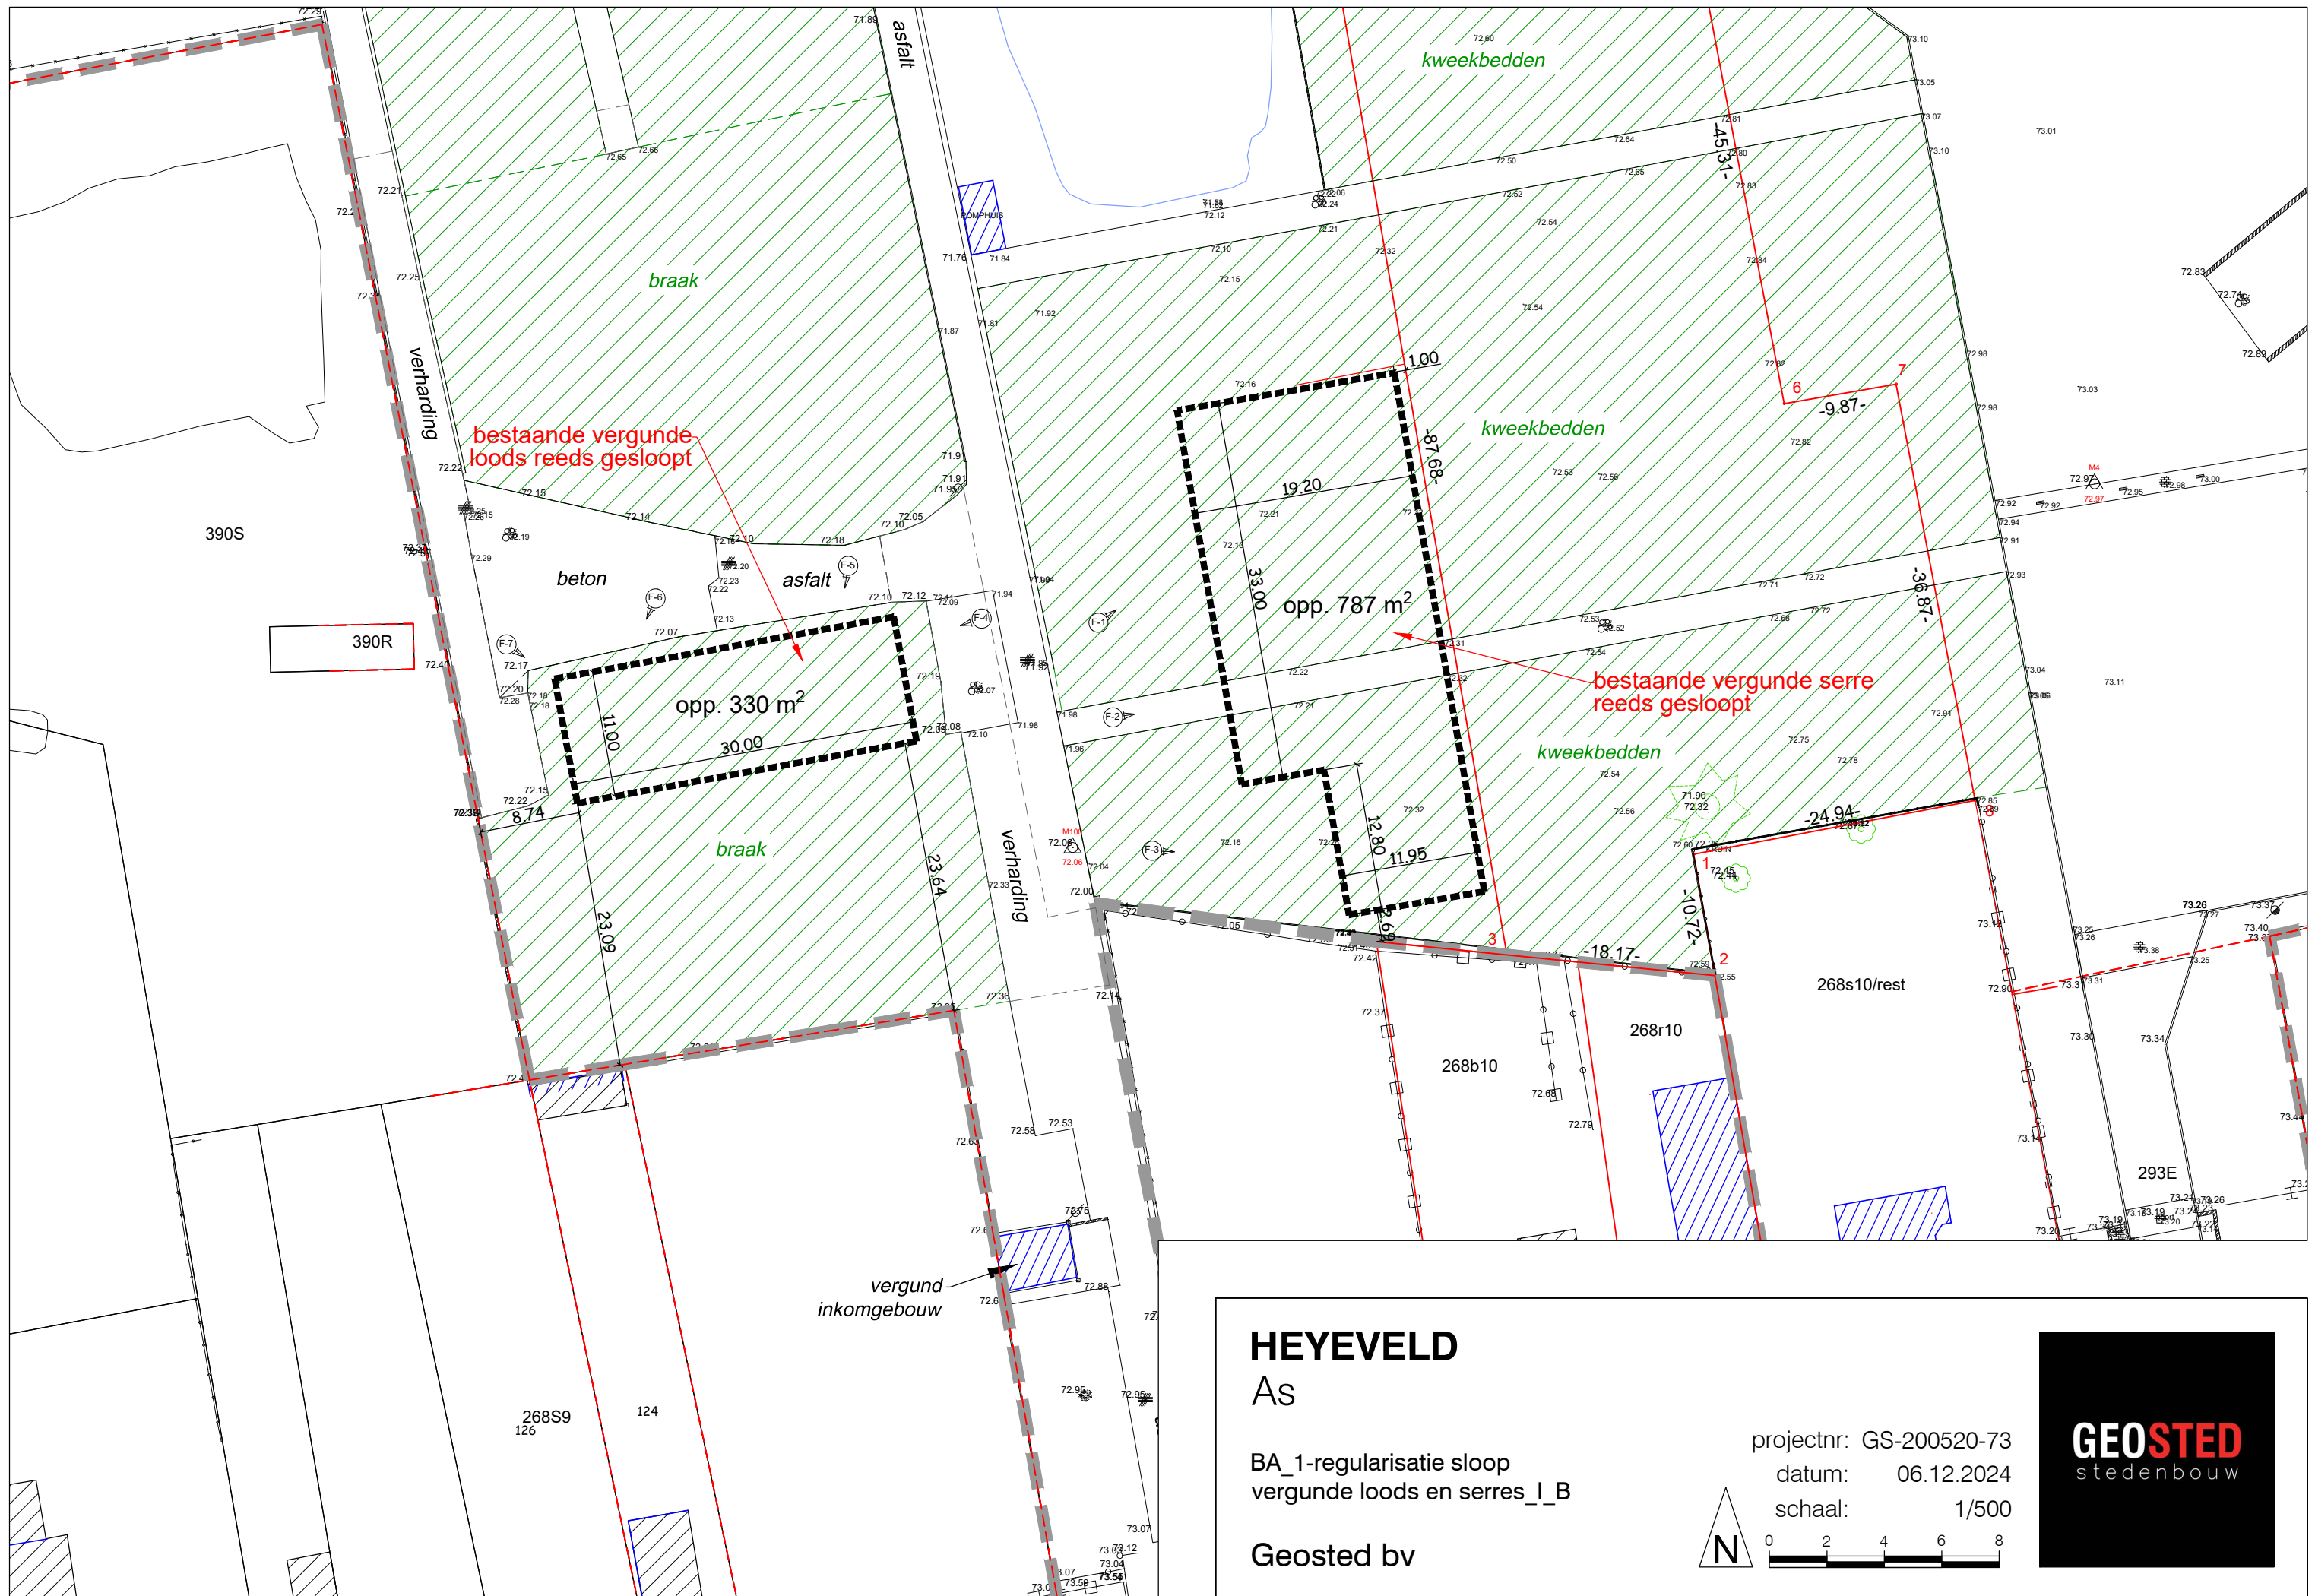

HEYEVELD As

BA_1-regularisatie sloop
vergunde loods en serres_I_B

Geosted bv

projectnr: GS-200520-73
datum: 06.12.2024
schaal: 1/500

