


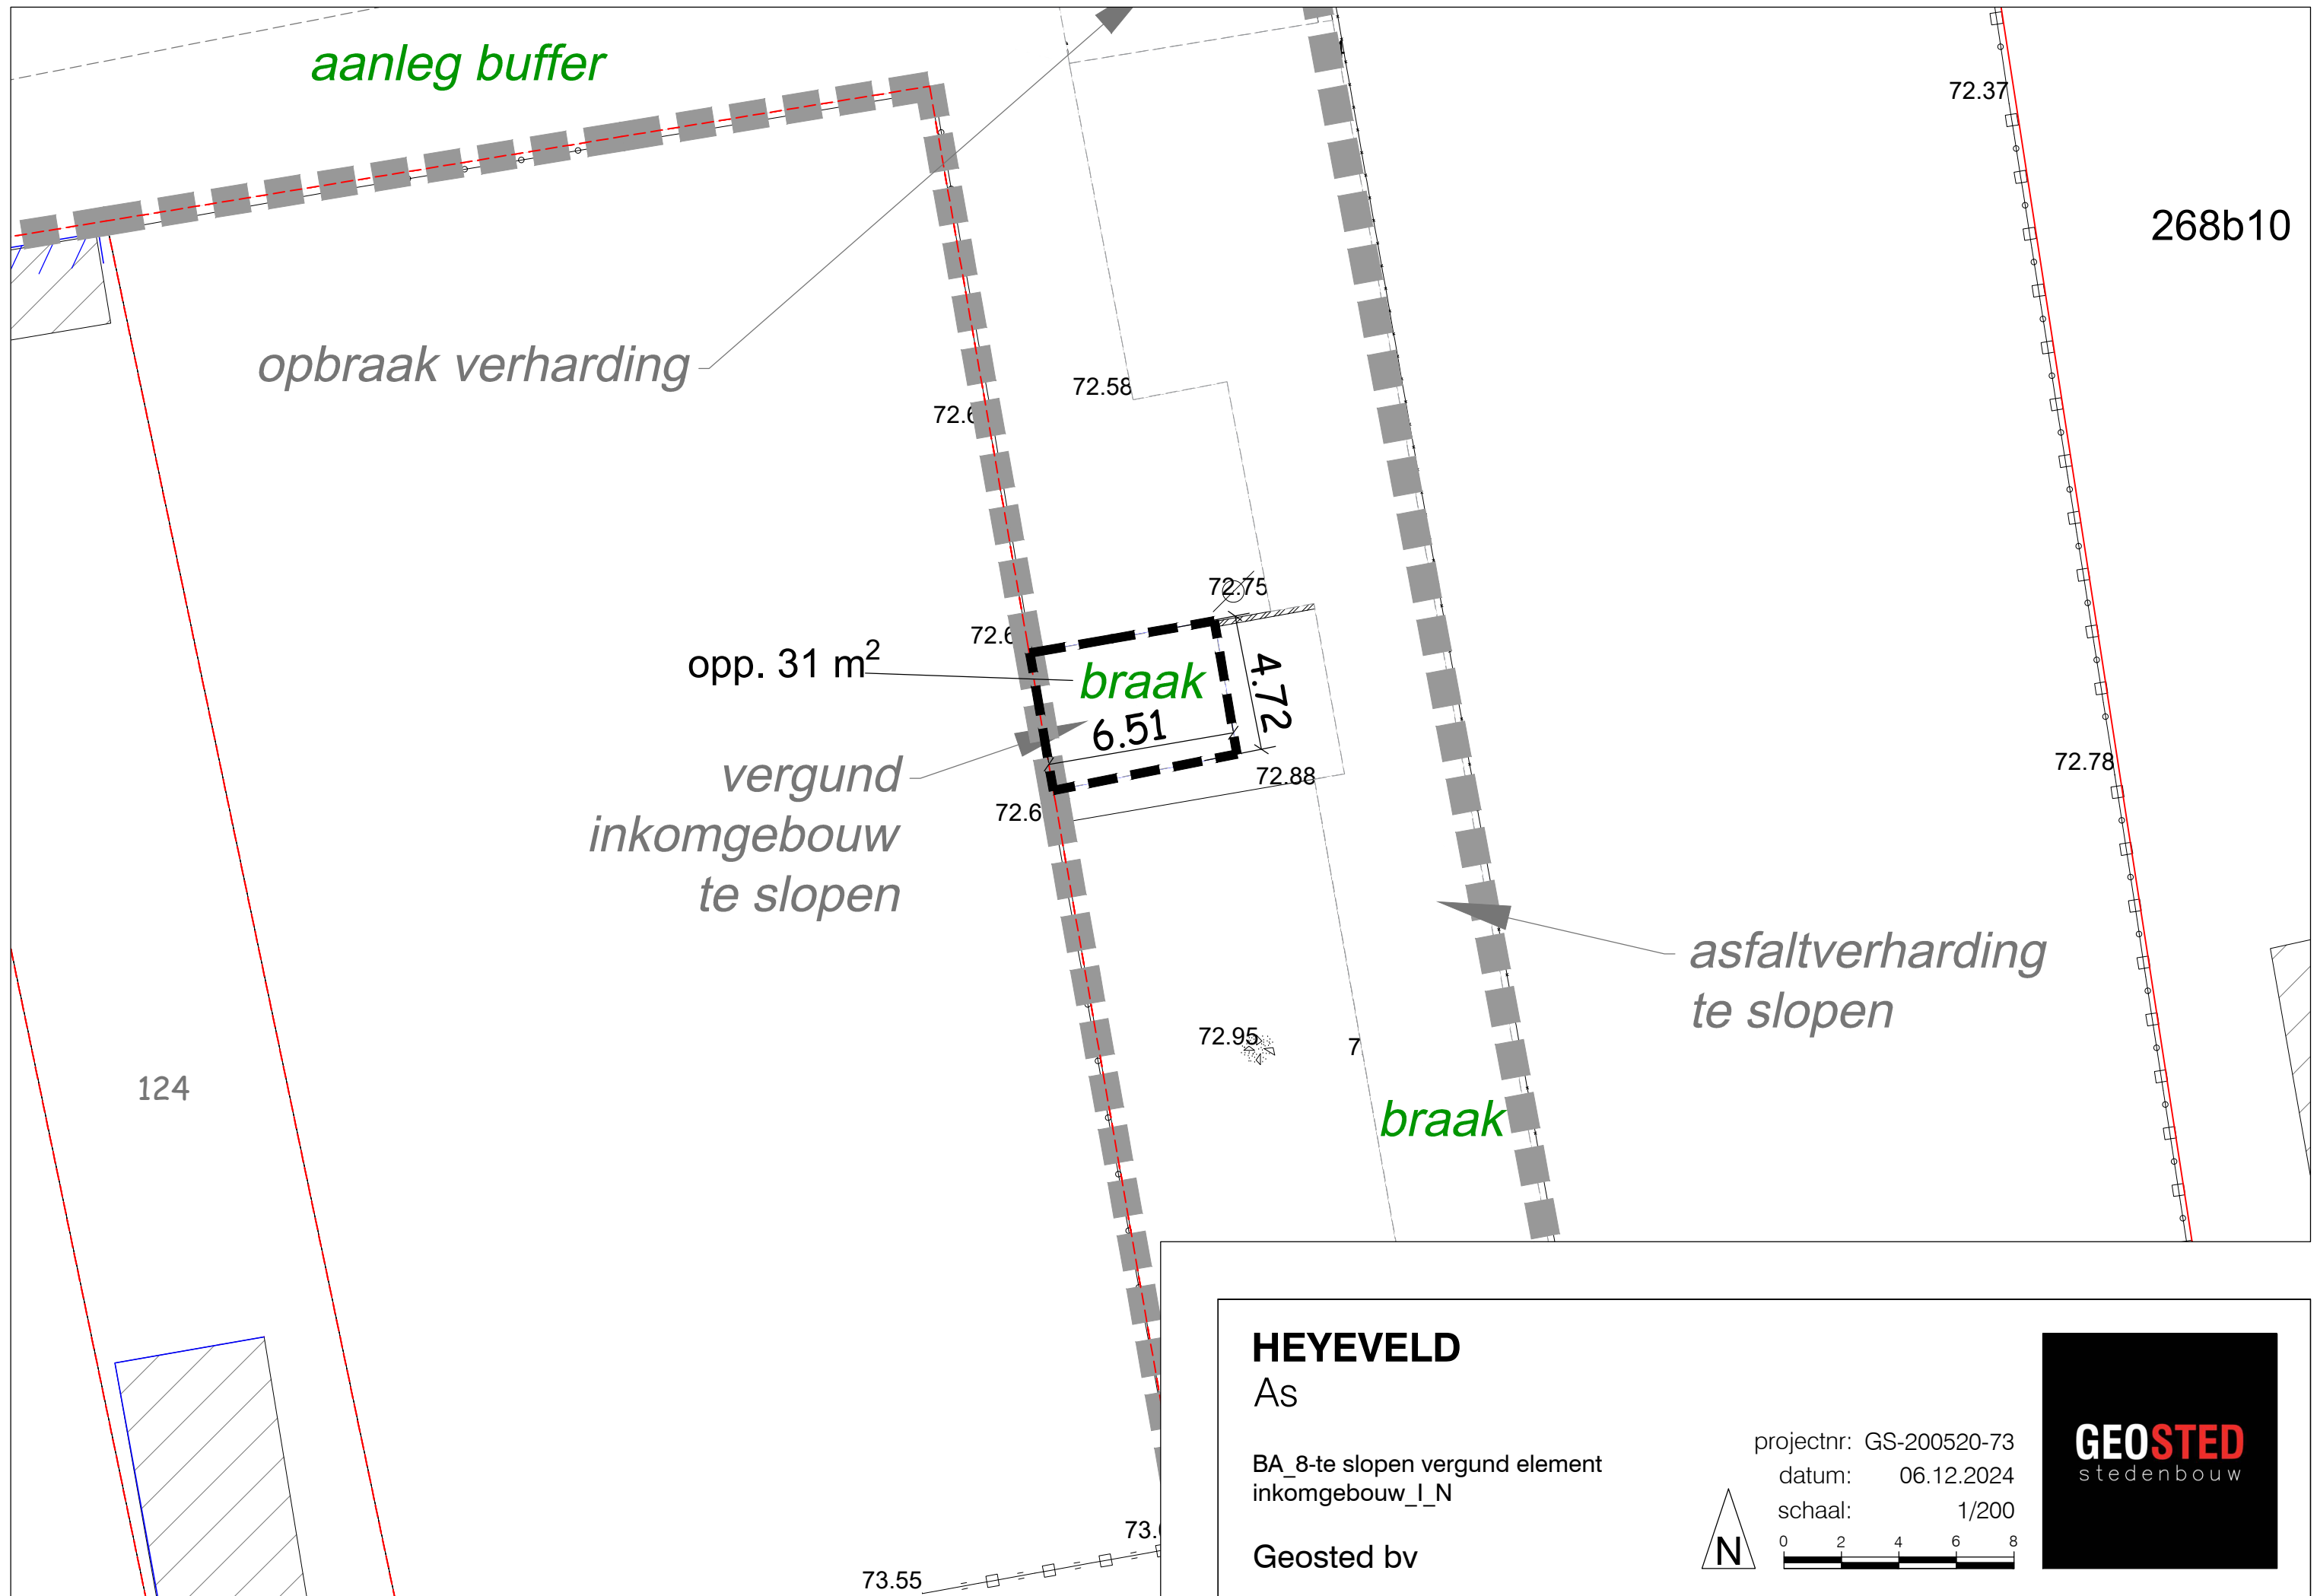

HEYEVELD

As

BA_8-te slopen vergund element
inkomgebouw_I_N

Geosted bv

projectnr: GS-200520-73
datum: 06.12.2024
schaal: 1/200

